


PUMPSTATION (1200 GAL.)

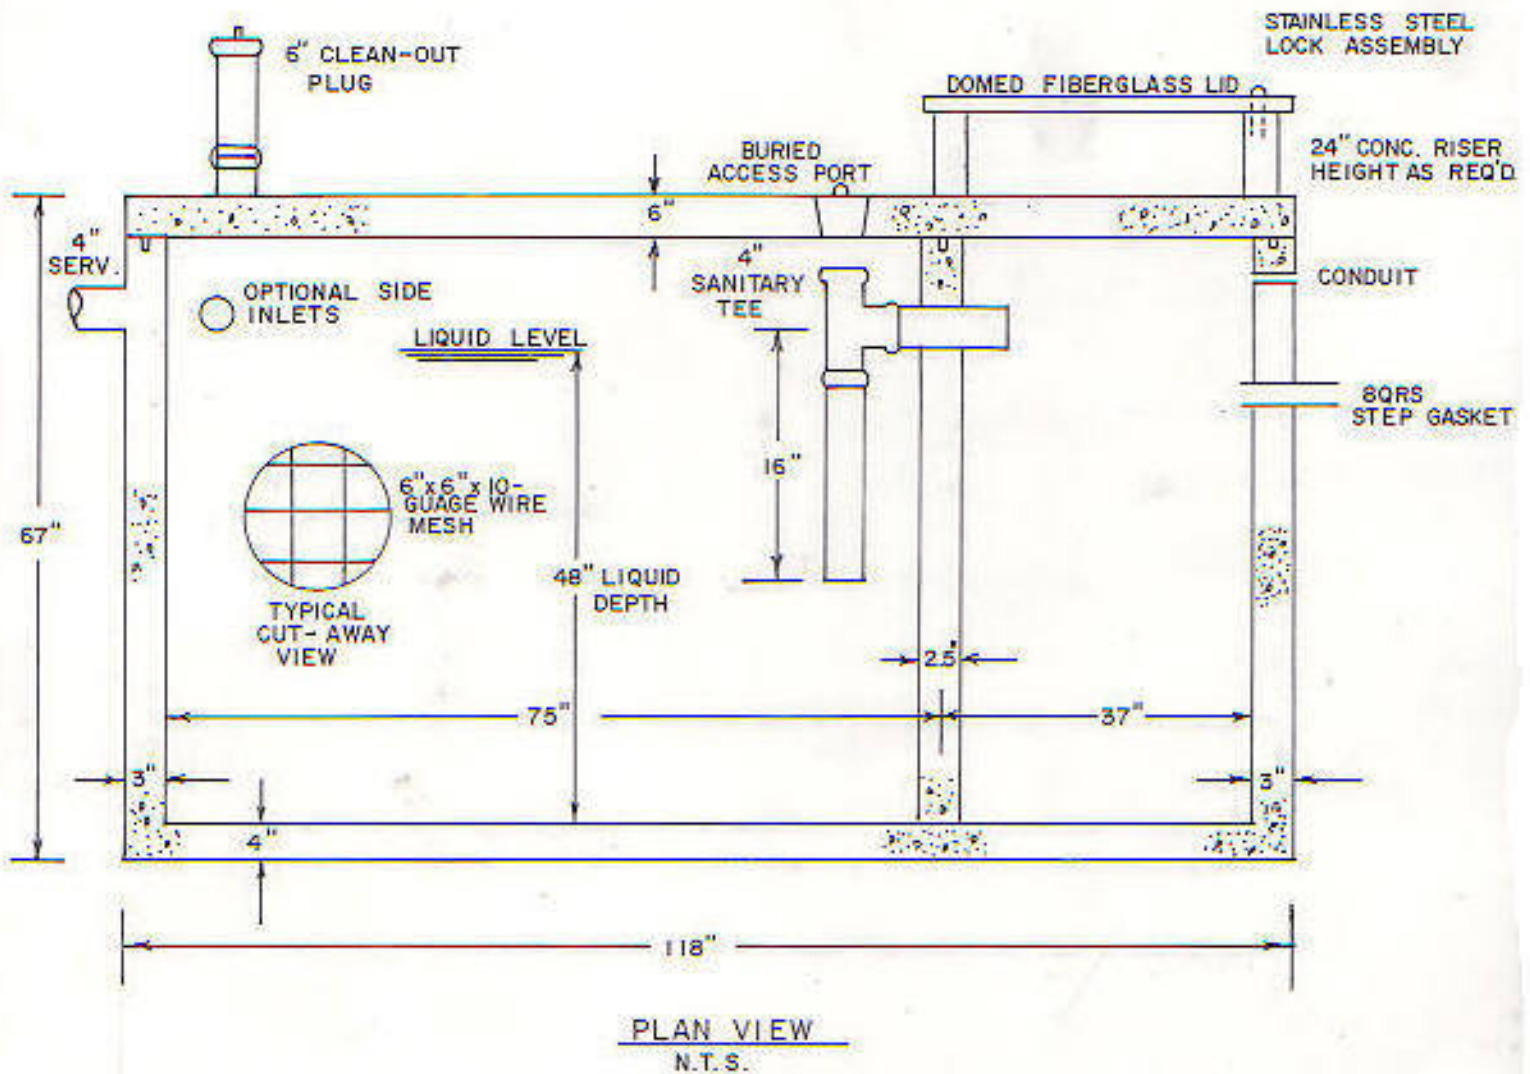

LIQUID CAPACITY - 1200 GALLONS
 CONCRETE - 4000 P.S.I.
 REINFORCEMENT - 6" x 6" x 10 GAUGE WIRE MESH
 LENGTH TO WIDTH RATIO - 2 TO 1
 LOAD DESIGN - 150 LBS. PER SQUARE FOOT
 WEIGHT - BASE 7500 LBS
 LID 4000 LBS
 LIFTING HOOKS SUPPLIED



LITTLE RIVER 843-399-1515, SURFSIDE 843-650-0099